


SECTION DETAIL: b - b

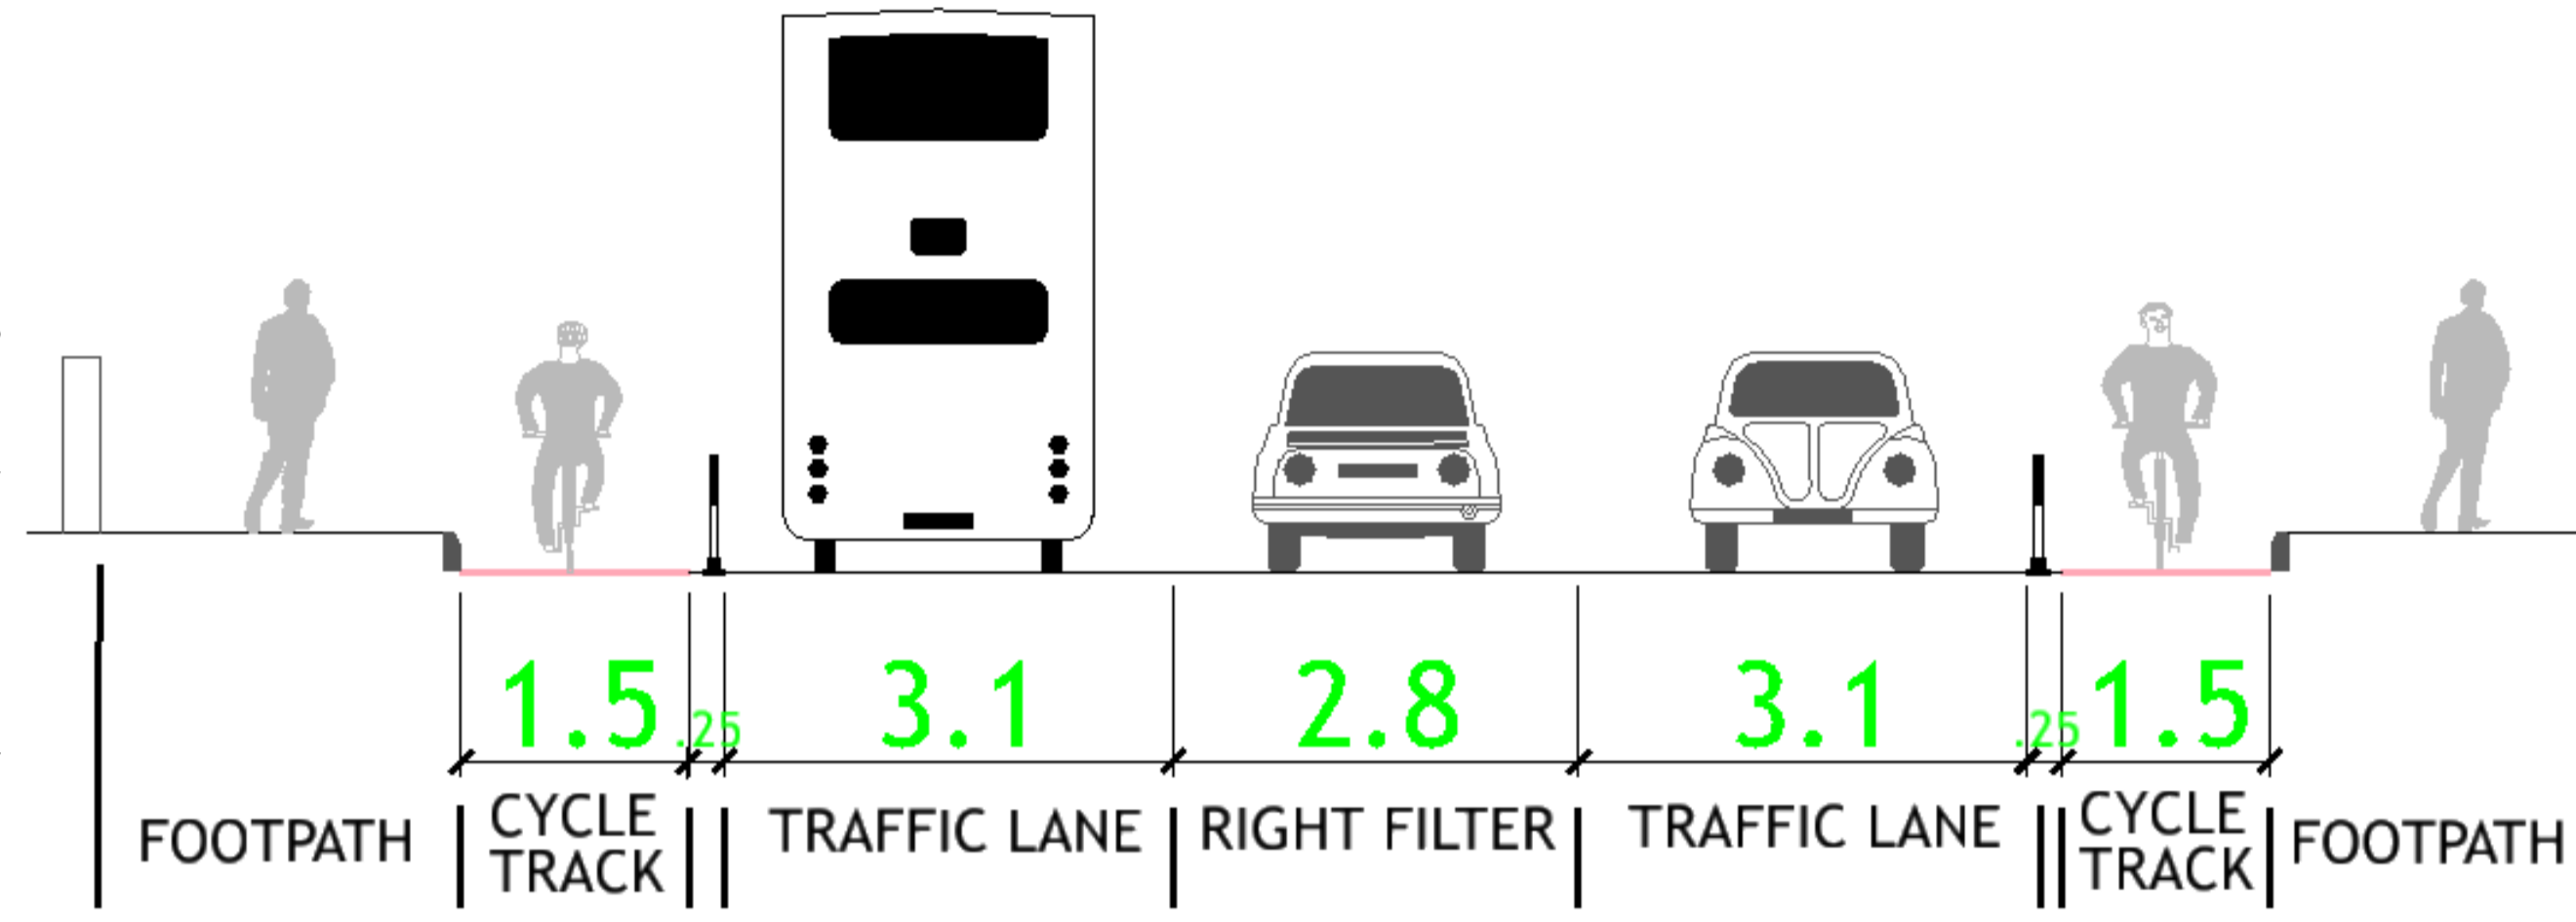

Drawing showing the proposed layout for new cycle lanes on Griffith Avenue. Between Walnut Rise and Drumcondra Rd Upper it shows there is two way traffic and cycle lanes on both sides of the carraigeway. The cycle lane narrows from 2.0m to 1.5m wide, circa 40m east of Sherkin Gardens on approach to the junction at Drumcondra Road Uppr.

A physical buffer consisting of mini orcas is provided between the cycle lane and traffic lane. Footpaths remain as they are currently.